
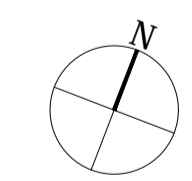
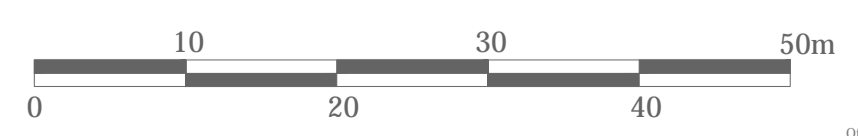


Based on survey drawings produced by Graham Frecknall Architects. Do not scale off this drawing. All dimensions must be checked on site.

KEY
 To be demolished



Project
Mamhilad Pontypool
 Drawing Title
Demolition First Floor Plan
 Date 06.09.2016 Scale 1:500@A1 Drawn by BRD Check by TM
 Project No 26083 Drawing No DEM_02 Revision -



BARTON WILLMORE
 Planning • Master Planning & Urban Design
 Architecture • Landscape Planning & Design • Project Services
 Environmental & Sustainability Assessment • Graphic Design

bartonwillmore.co.uk