
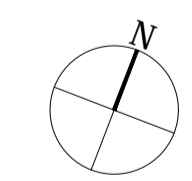





Based on survey drawings produced by Graham Frecknall Architects. Do not scale off this drawings. All dimensions must be checked on site.

**KEY**  
 To be demolished



Project  
**Mamhilad Pontypool**  
Drawing Title  
**Demolition Roof Plan**  
Date 06.09.2016 Scale 1:500@A1 Drawn by BRD Check by TM  
Project No 26083 Drawing No DEM\_04 Revision -

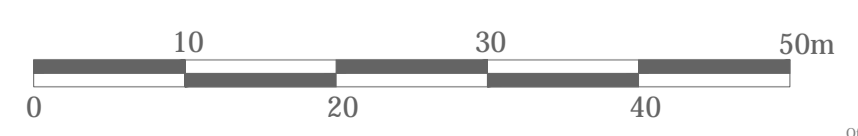

**BARTON WILLMORE**

Planning • Master Planning & Urban Design  
Architecture • Landscape Planning & Design • Project Services  
Environmental & Sustainability Assessment • Graphic Design

bartonwillmore.co.uk 