



South East Elevation

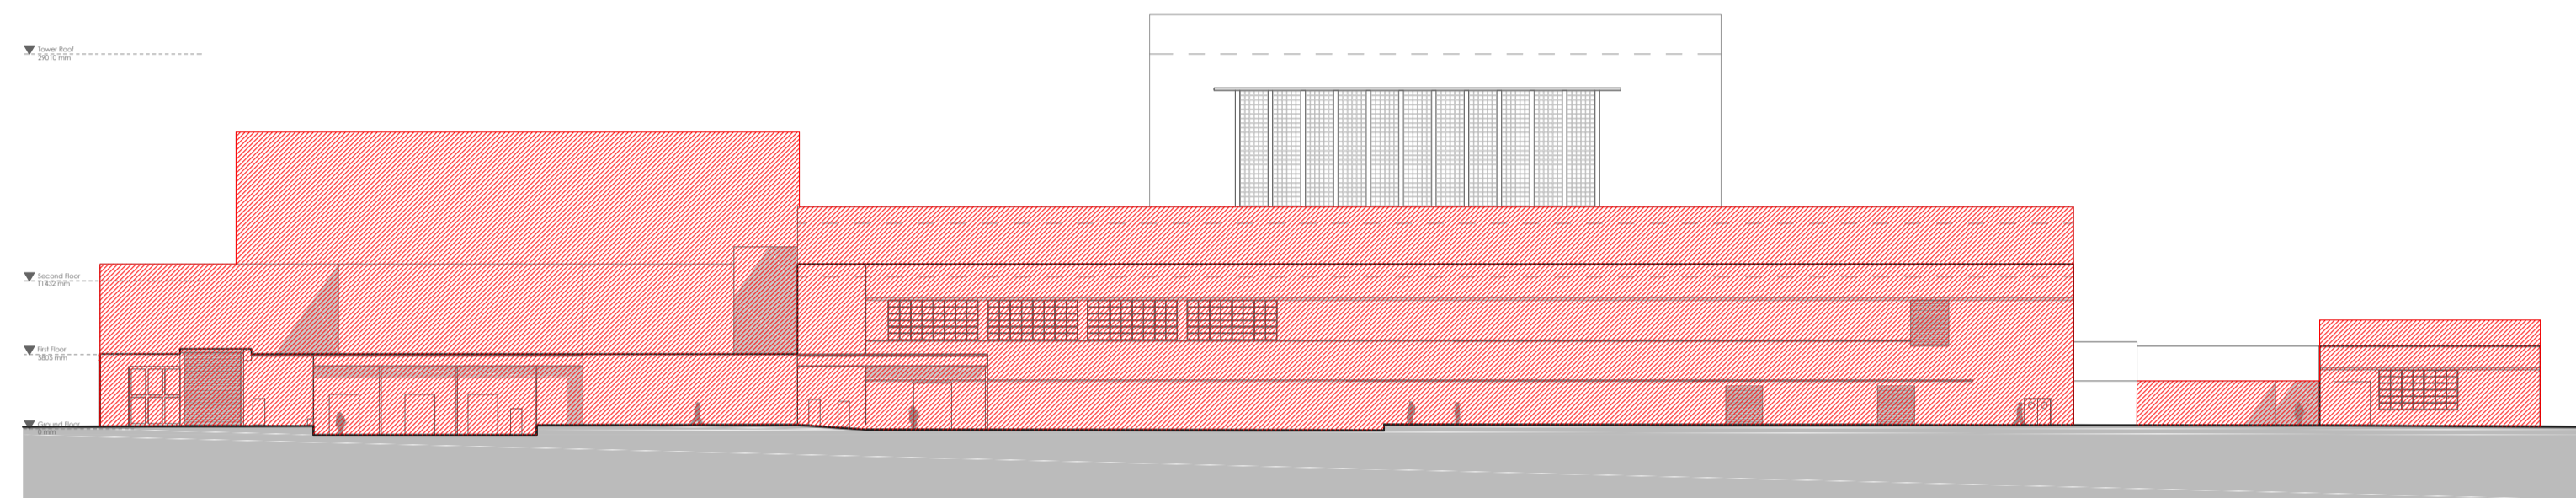


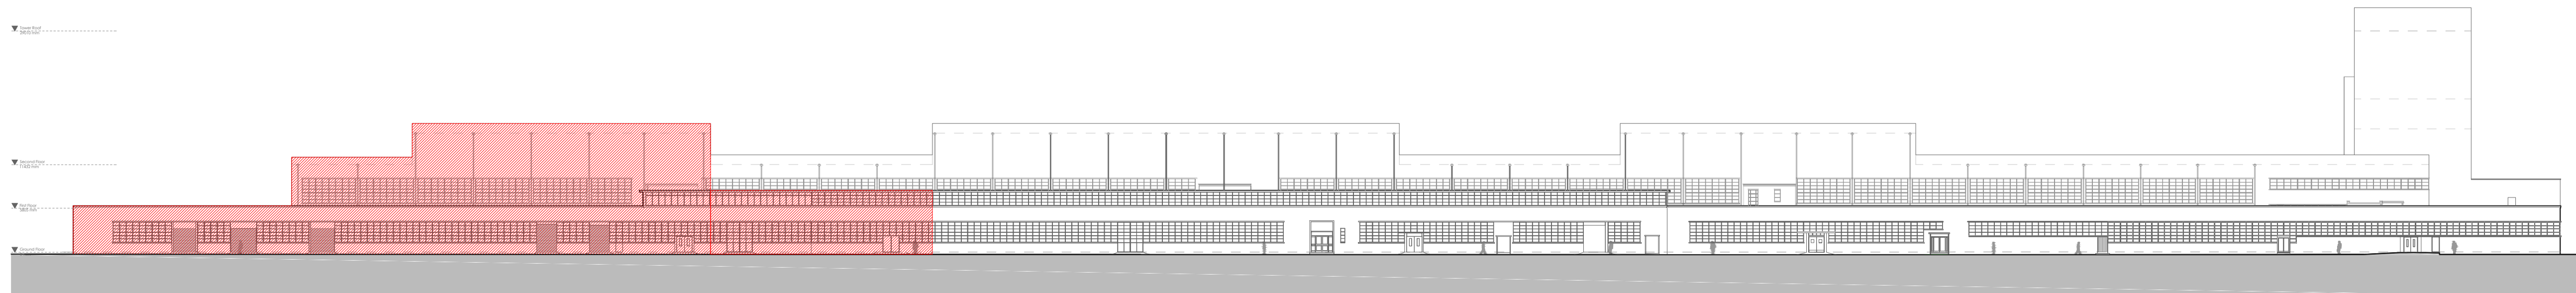
North West Elevation

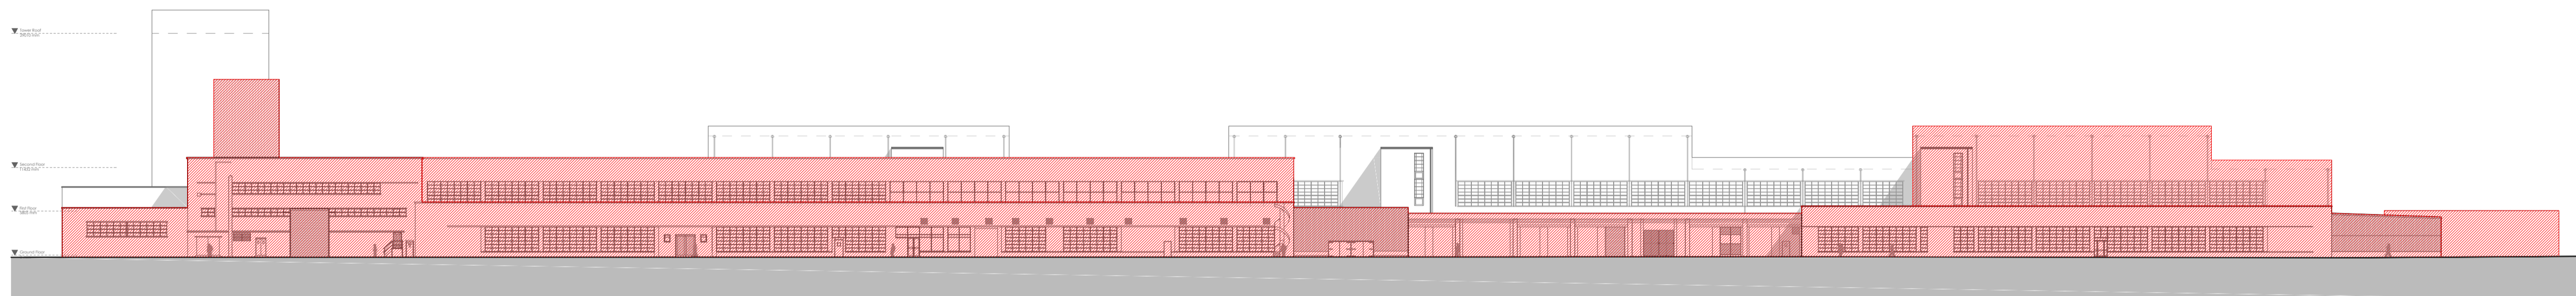

North East Elevation

Based on survey drawings produced by Graham Frecknall Architects. Do not scale off this drawings. All dimensions must be checked on site.

**KEY**  
 To be demolished



South West Elevation



Project  
**Mamhilad  
 Pontypool**  
 Drawing Title  
**Demolition  
 Elevations**  
 Date 08.07.2016 Scale 1:500@A1 Drawn by BRD Check by TM  
 Project No 26083 Drawing No DEM\_10 Revision -