



South East Elevation

- EXISTING
1. Existing Brickwork
 2. Existing Aluminium windows/doors
 3. Existing Upvc windows/doors
 4. Existing Stone surround/cill
 5. Existing rainwater pipes

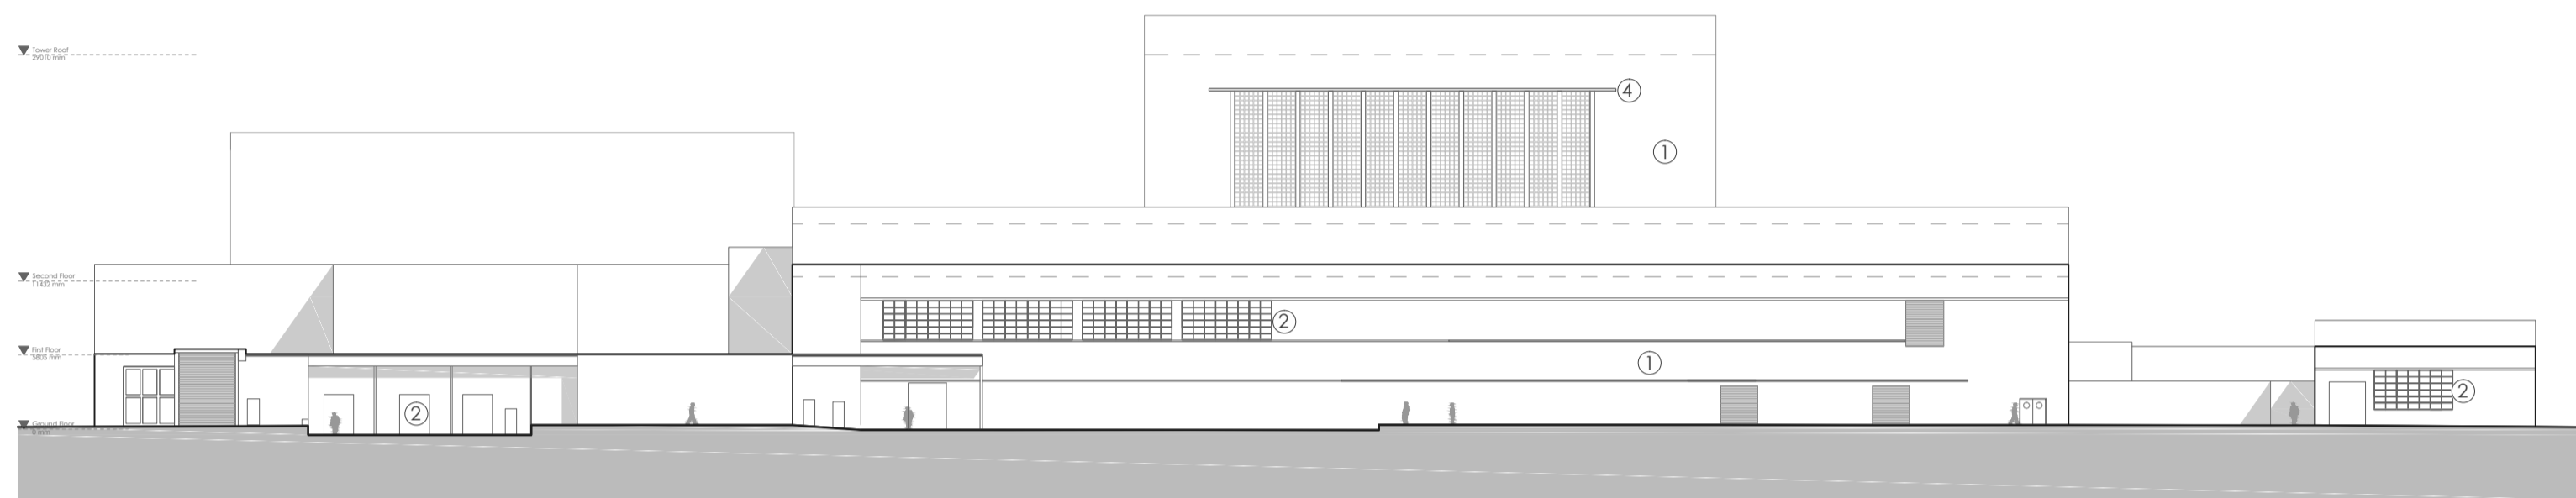


North West Elevation

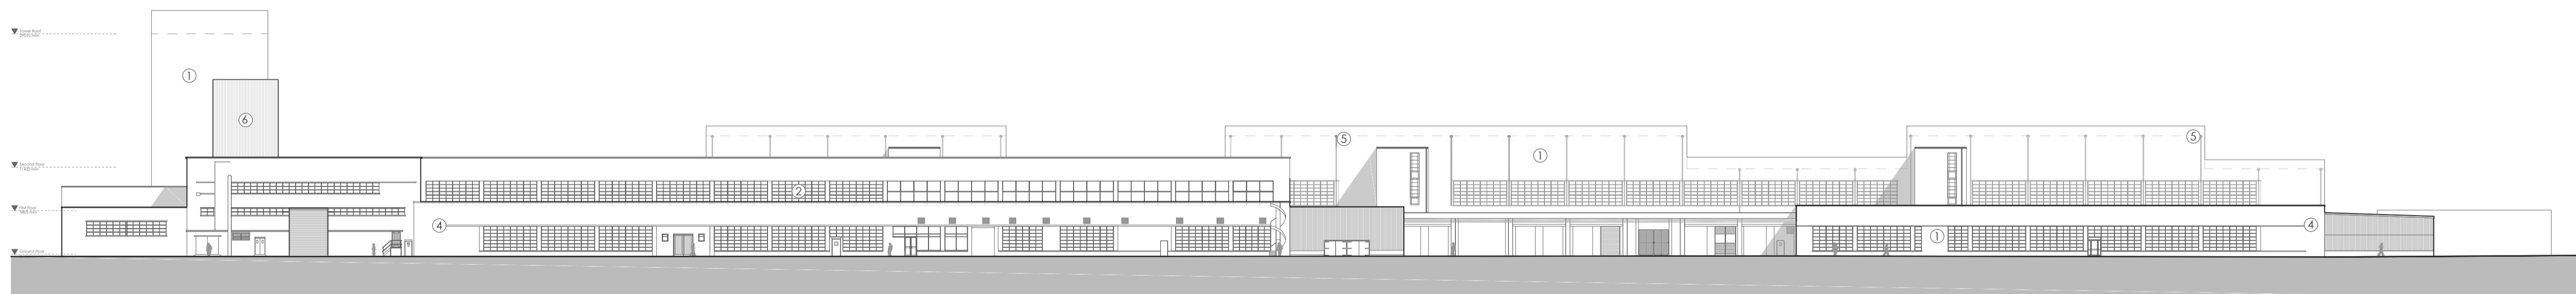

North East Elevation

Based on survey drawings produced by Graham Frecknall Architects. Do not scale off this drawings. All dimensions must be checked on site.

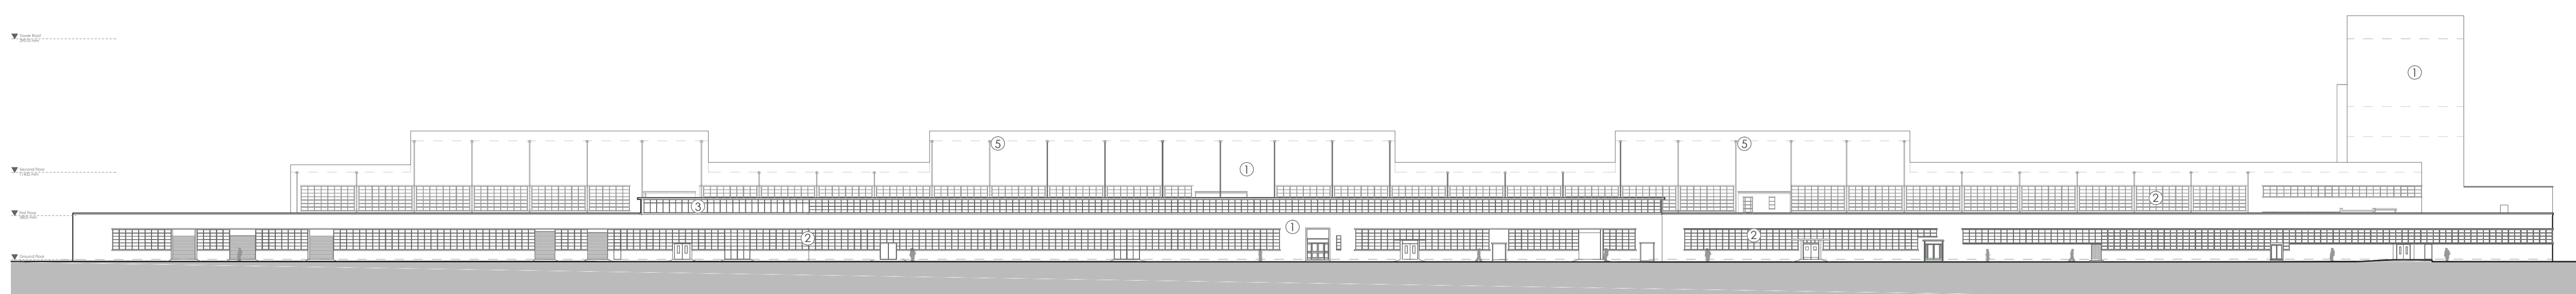

South West Elevation

Project
**Mamhilad
 Pontypool**
 Drawing Title
**Existing
 Elevations**
 Date 08.07.2016 Scale 1:500@A1 Drawn by BRD Check by TM
 Project No 26083 Drawing No EX_10 Revision -



**BARTON
 WILLMORE**

Planning • Master Planning & Urban Design
 Architecture • Landscape Planning & Design • Project Services
 Environmental & Sustainability Assessment • Graphic Design

bartonwillmore.co.uk