



Based on survey drawings produced by Graham Frecknall Architects. Do not scale off this drawings. All dimensions must be checked on site.

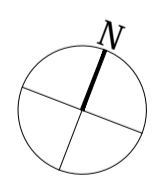

Project
Mamhilad Pontypool
 Drawing Title
Proposed Ground Floor Plan
 Date 16.09.2016 Scale 1:500@A1
 Project No 26083 Drawing No I.O_10_01
 Drawn by BRD Check by TM
 Revision -

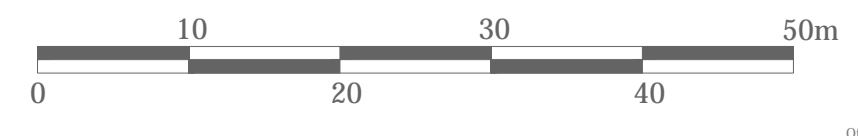

BARTON WILLMORE
 Planning • Master Planning & Urban Design
 Architecture • Landscape Planning & Design • Project Services
 Environmental & Sustainability Assessment • Graphic Design

bartonwillmore.co.uk