



Based on survey drawings produced by Graham
 Frecknall Architects. Do not scale off this drawing.
 All dimensions must be checked on site.

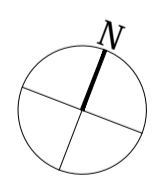

Project
**Mamhilad
 Pontypool**
 Drawing Title
**Proposed
 Second Floor Plan**
 Date 16.09.2016 Scale 1:500@A1 Drawn by BRD Check by TM
 Project No 26083 Drawing No I.O_10_03 Revision -

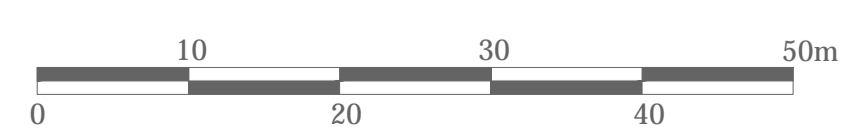

**BARTON
 WILLMORE**

Planning • Master Planning & Urban Design
 Architecture • Landscape Planning & Design • Project Services
 Environmental & Sustainability Assessment • Graphic Design

bartonwillmore.co.uk