

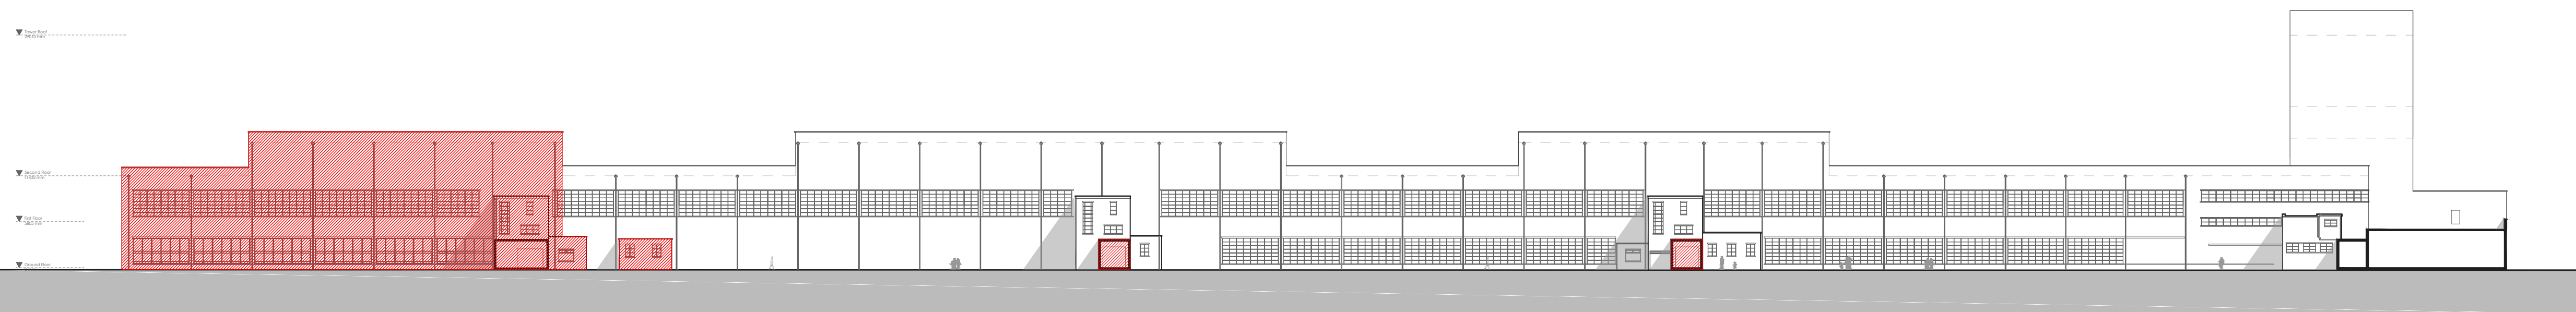


Section A-A

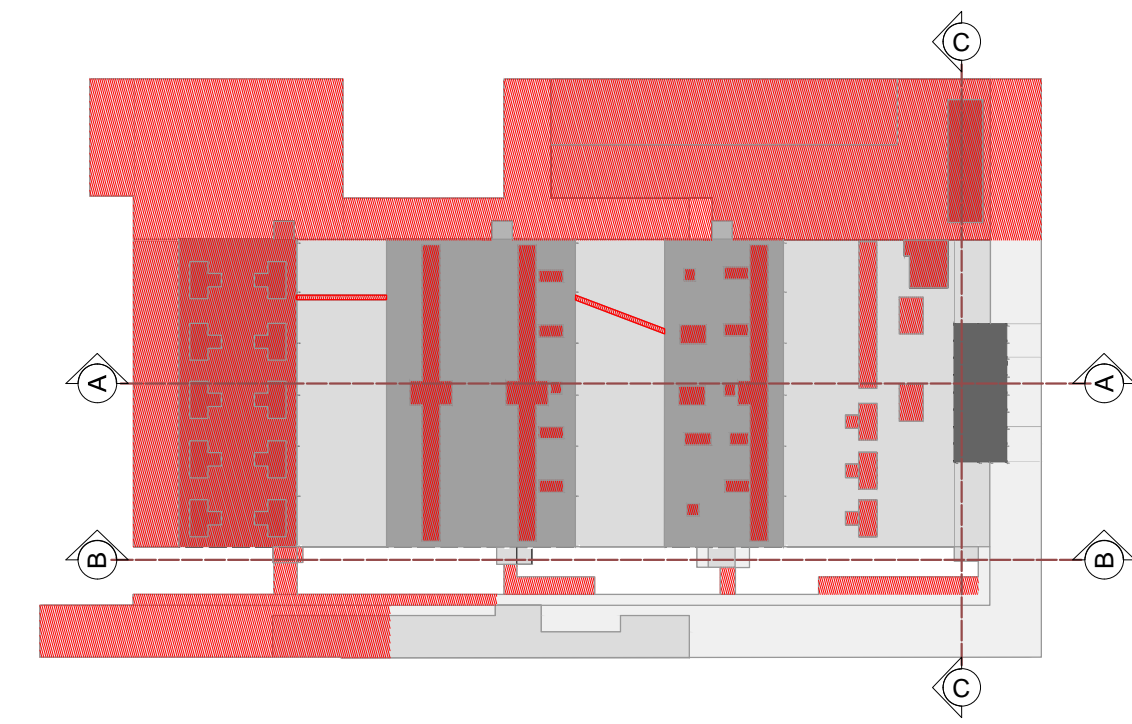


Section B-B

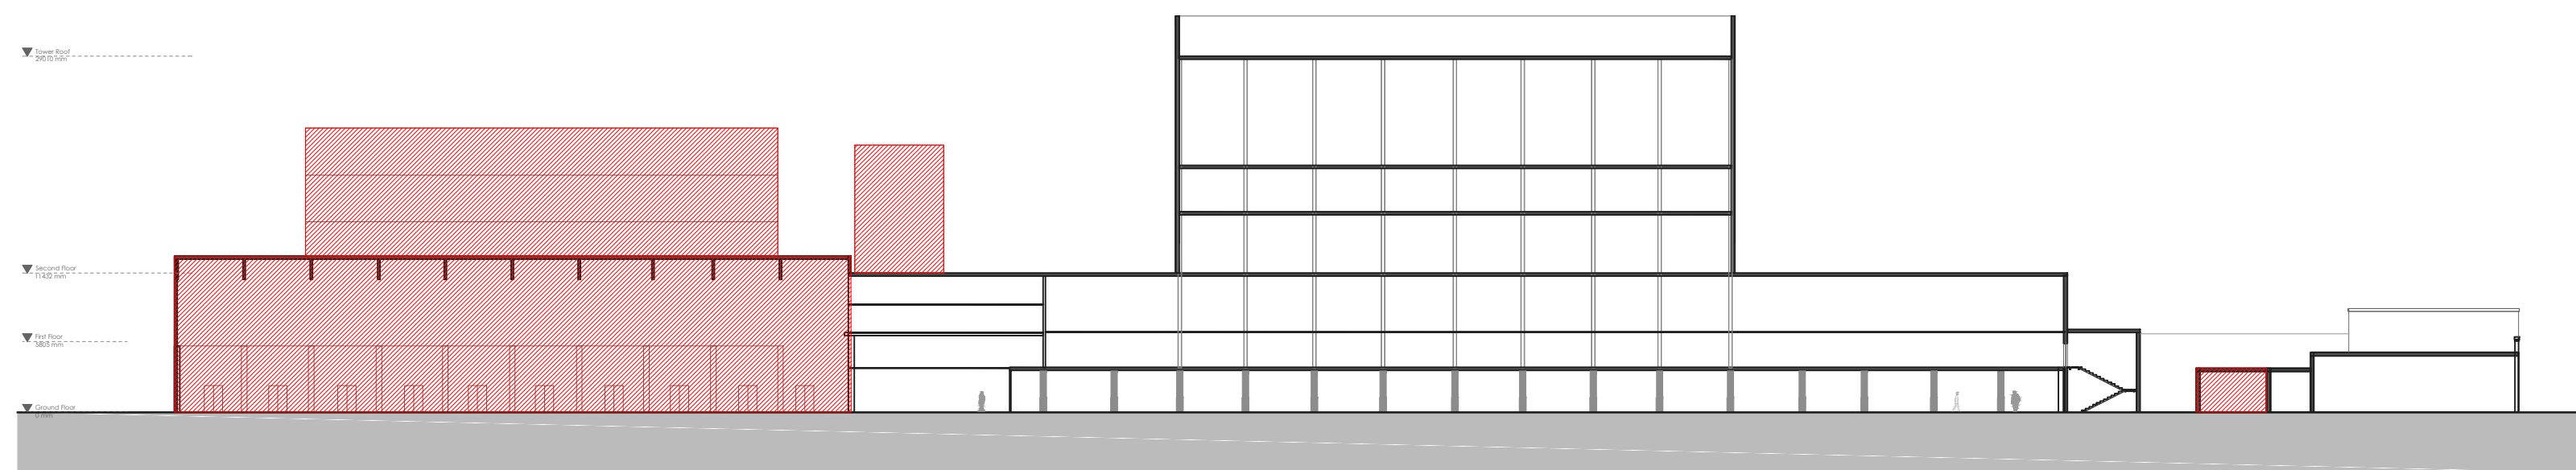

Section C-C

Based on survey drawings produced by Graham Frecknall Architects. Do not scale off this drawings. All dimensions must be checked on site.

KEY
 To be demolished

Project
Mamhilad
Pontypool
 Drawing Title
Demolition
Sections
 Date 08.07.2016 Scale 1:500@A1 Drawn by BRD Check by TM
 Project No 26083 Drawing No DEM_20 Revision -

