



Section A-A

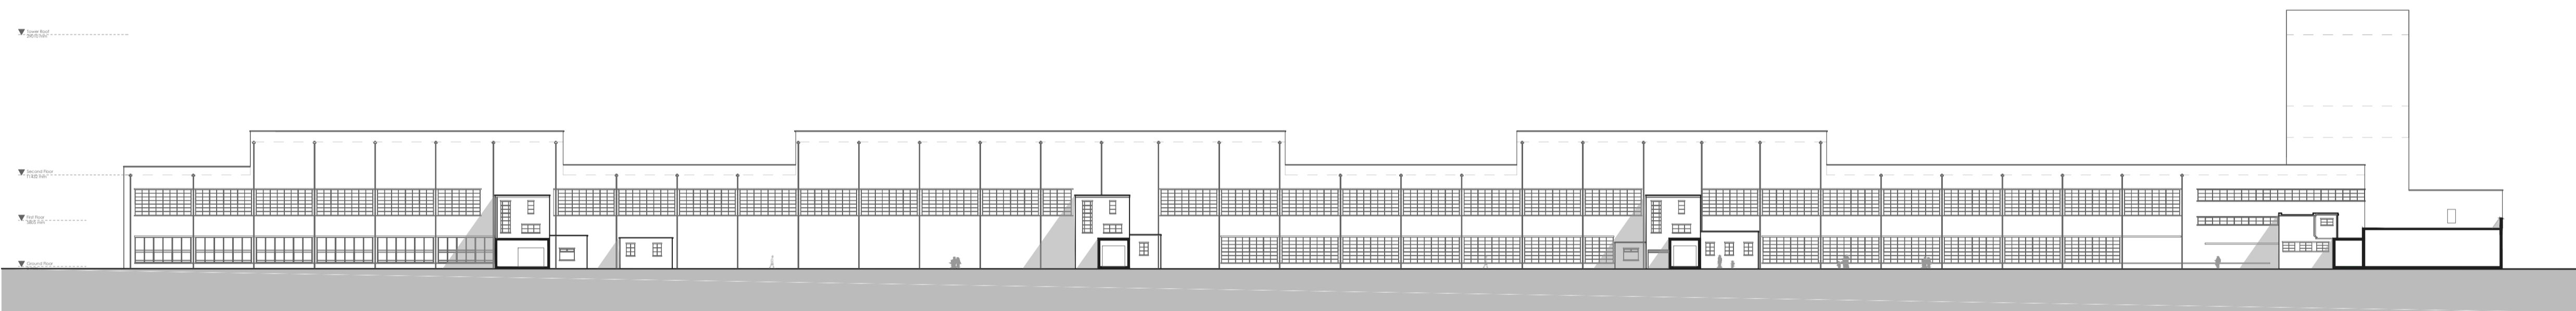

Section B-B

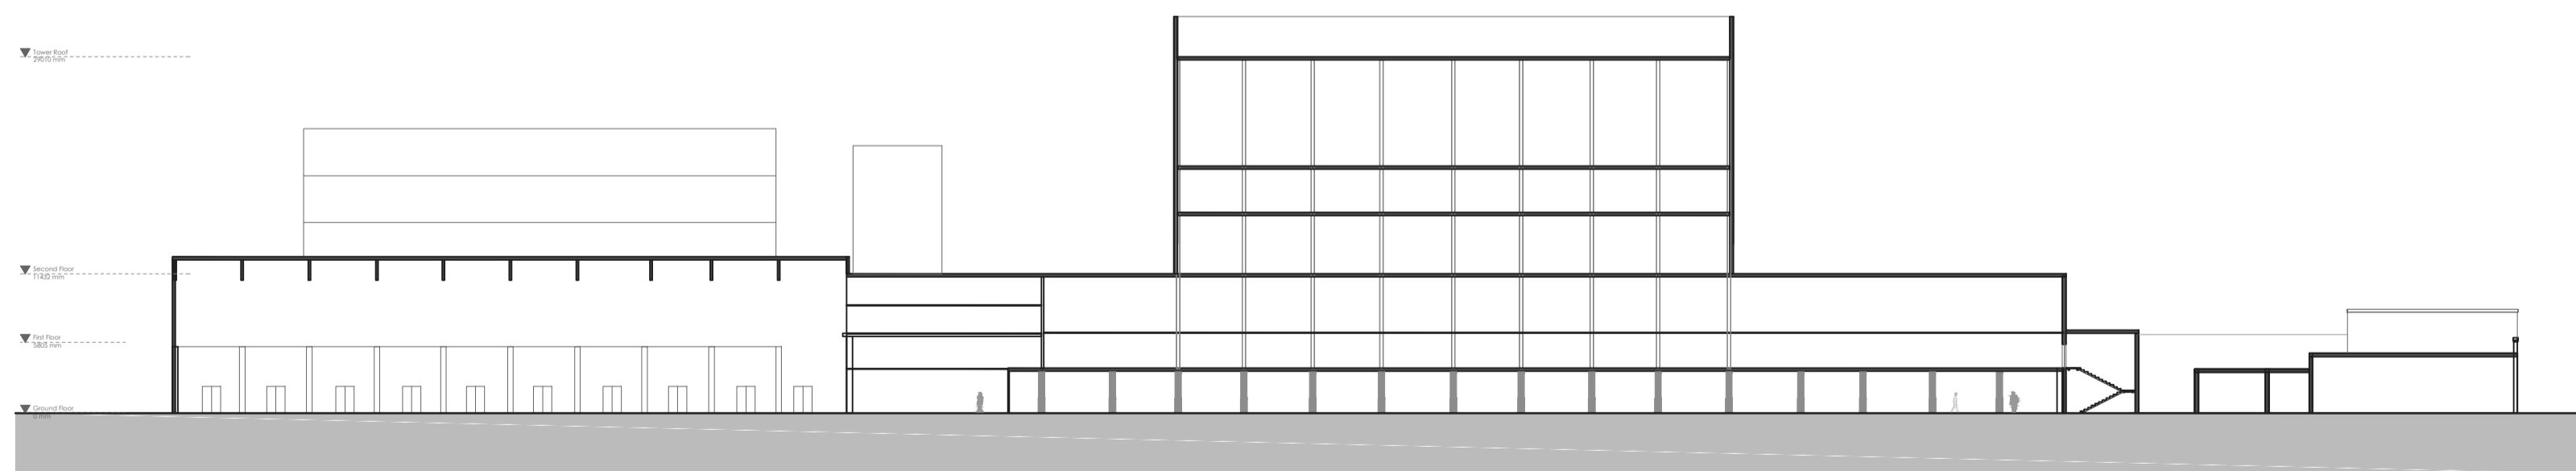


Section C-C

Based on survey drawings produced by Graham Frecknall Architects. Do not scale off this drawings. All dimensions must be checked on site.

Project
**Mamhilad
 Pontypool**
 Drawing Title
**Existing
 Sections**

Date	Scale	Drawn by	Check by
08.07.2016	1:500@A1	BRD	TM
Project No	Drawing No	Revision	
26083	EX_20	-	

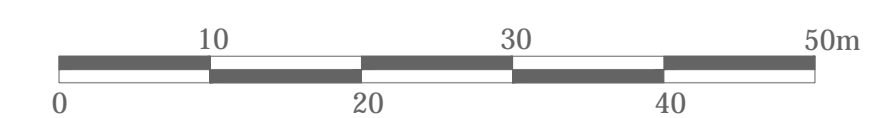

**BARTON
 WILLMORE**

Planning • Master Planning & Urban Design
 Architecture • Landscape Planning & Design • Project Services
 Environmental & Sustainability Assessment • Graphic Design

bartonwillmore.co.uk