




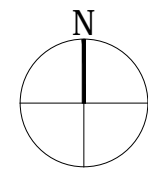
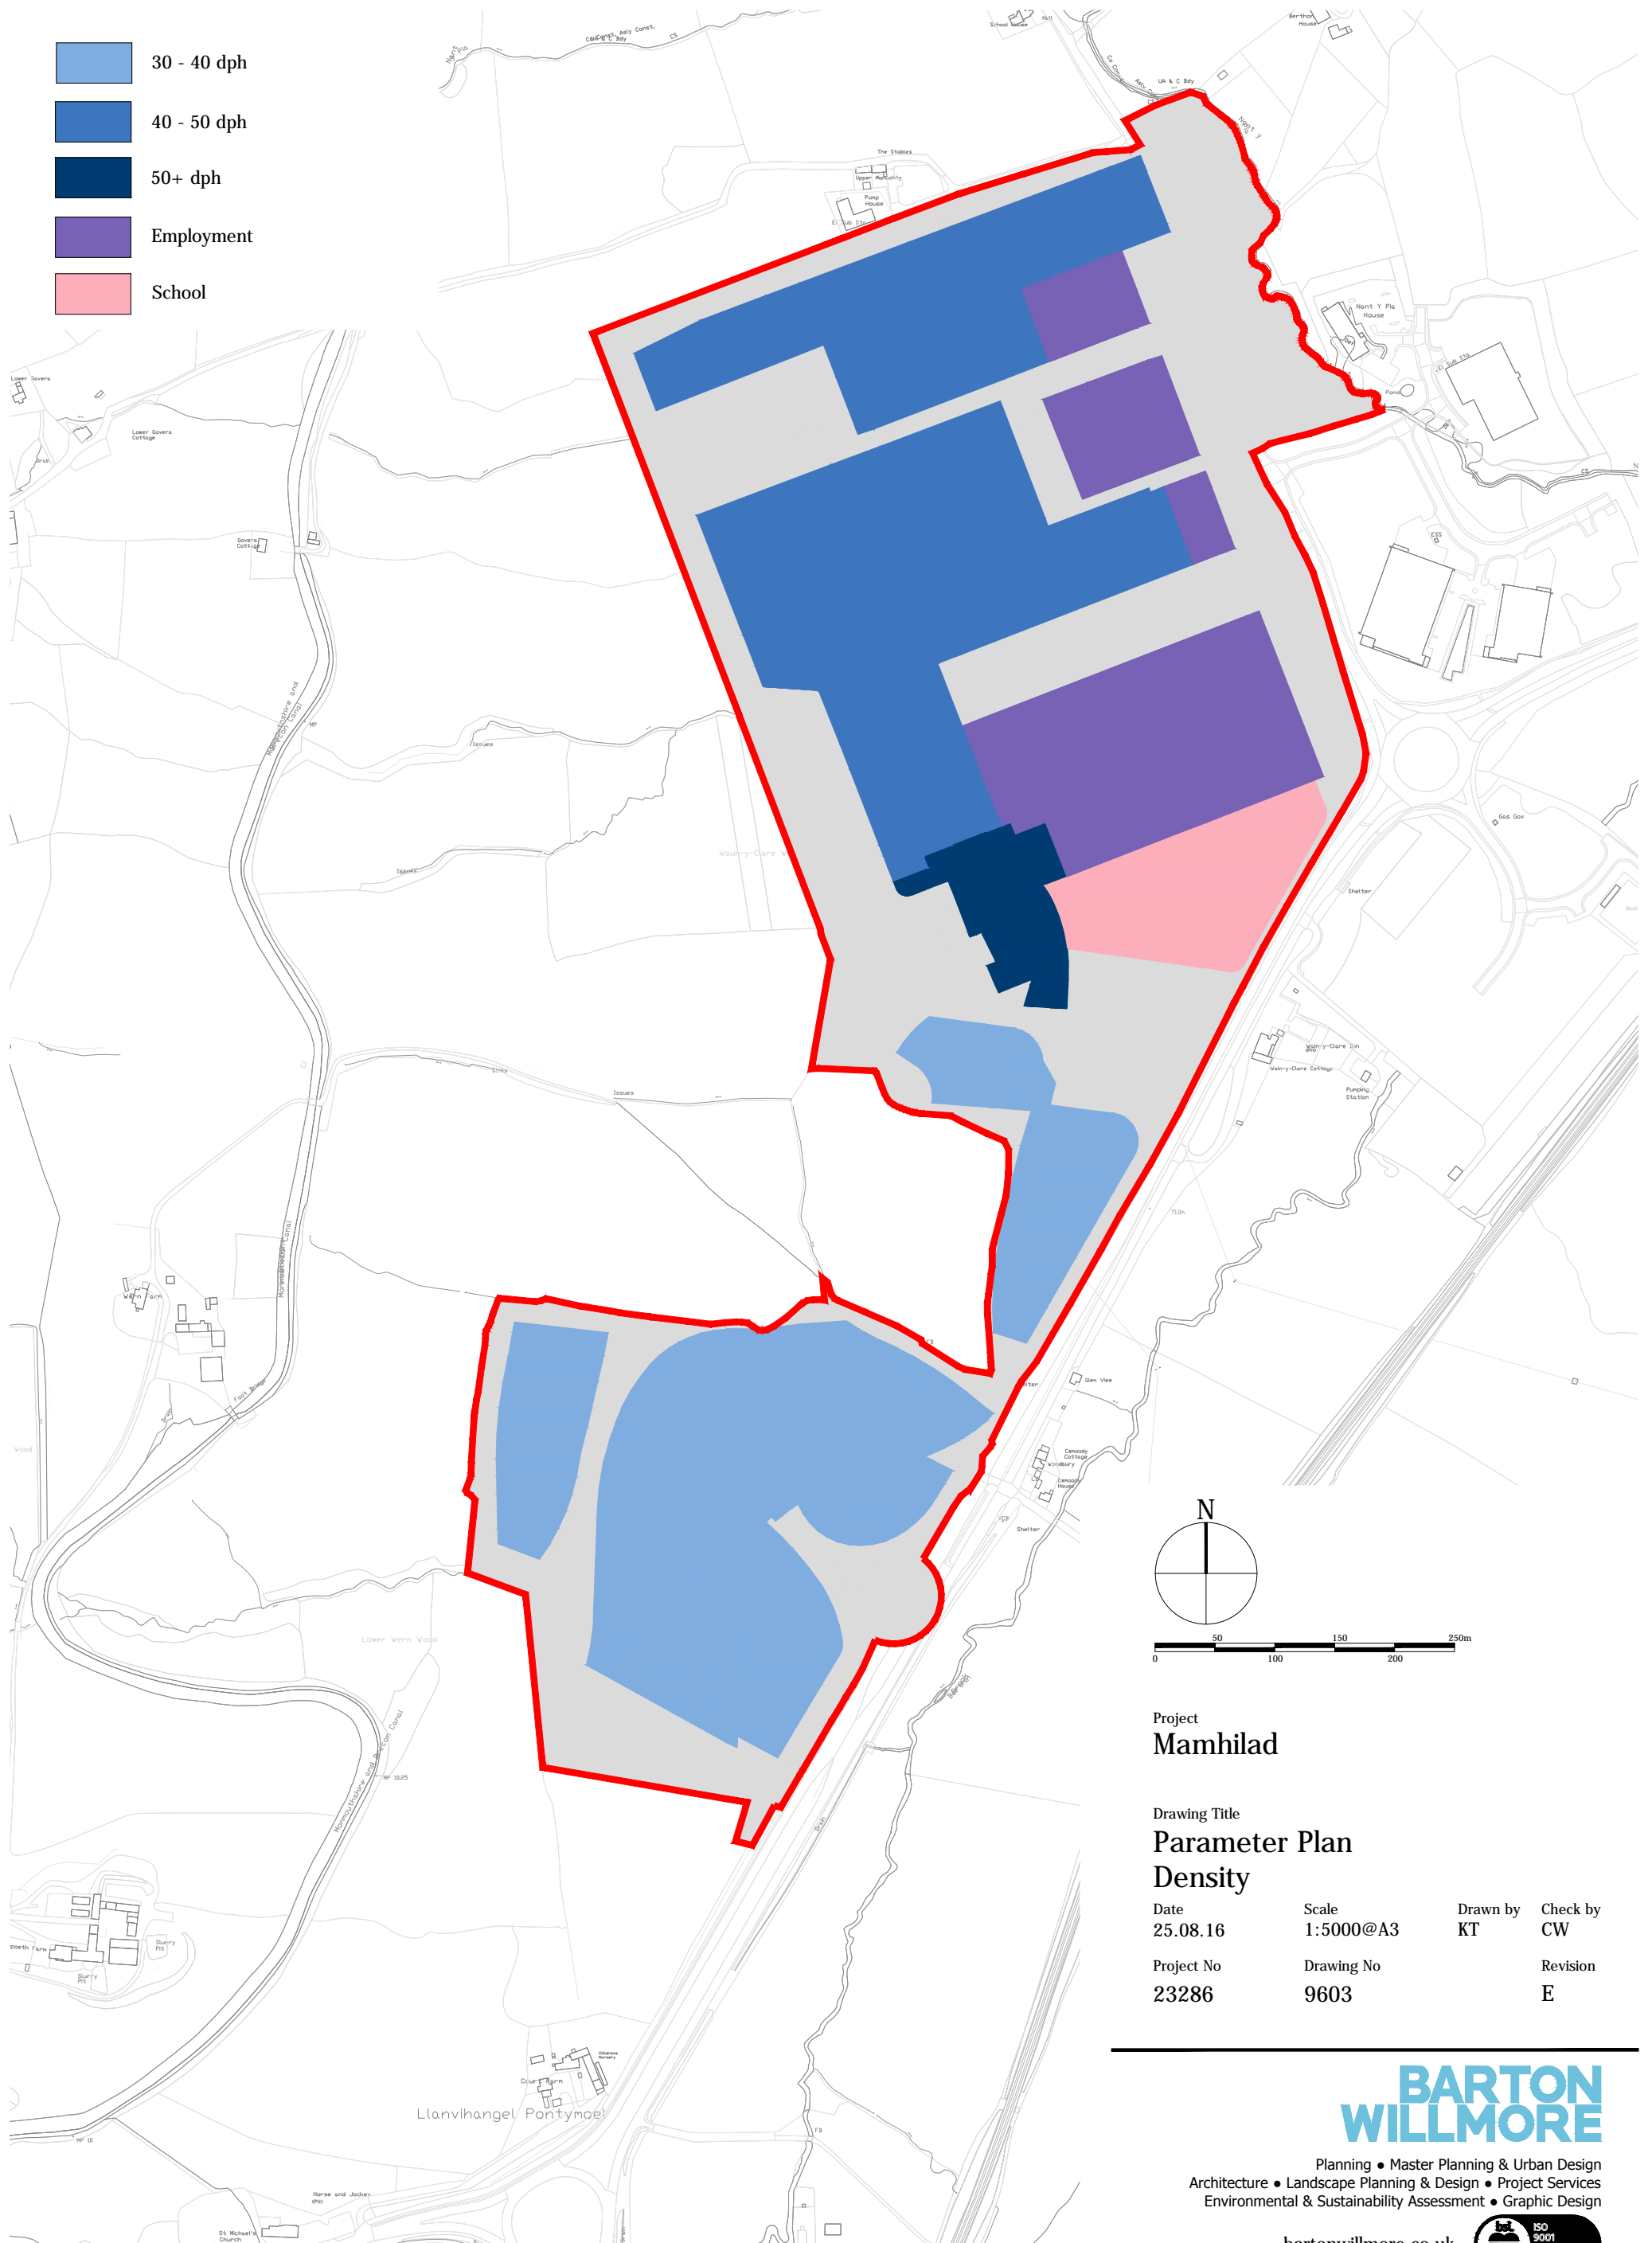


The scaling of this drawing cannot be assured

Revision Date Dm Ckd
E Amended to reflect latest masterplan 29.09.16 KU CW

-  30 - 40 dph
-  40 - 50 dph
-  50+ dph
-  Employment
-  School



0 50 100 150 200 250m

Project
Mamhilad

Drawing Title
**Parameter Plan
Density**

Date	Scale	Drawn by	Check by
25.08.16	1:5000@A3	KT	CW
Project No	Drawing No	Revision	
23286	9603	E	

**BARTON
WILLMORE**

Planning • Master Planning & Urban Design
Architecture • Landscape Planning & Design • Project Services
Environmental & Sustainability Assessment • Graphic Design

bartonwillmore.co.uk

